



Case Studies

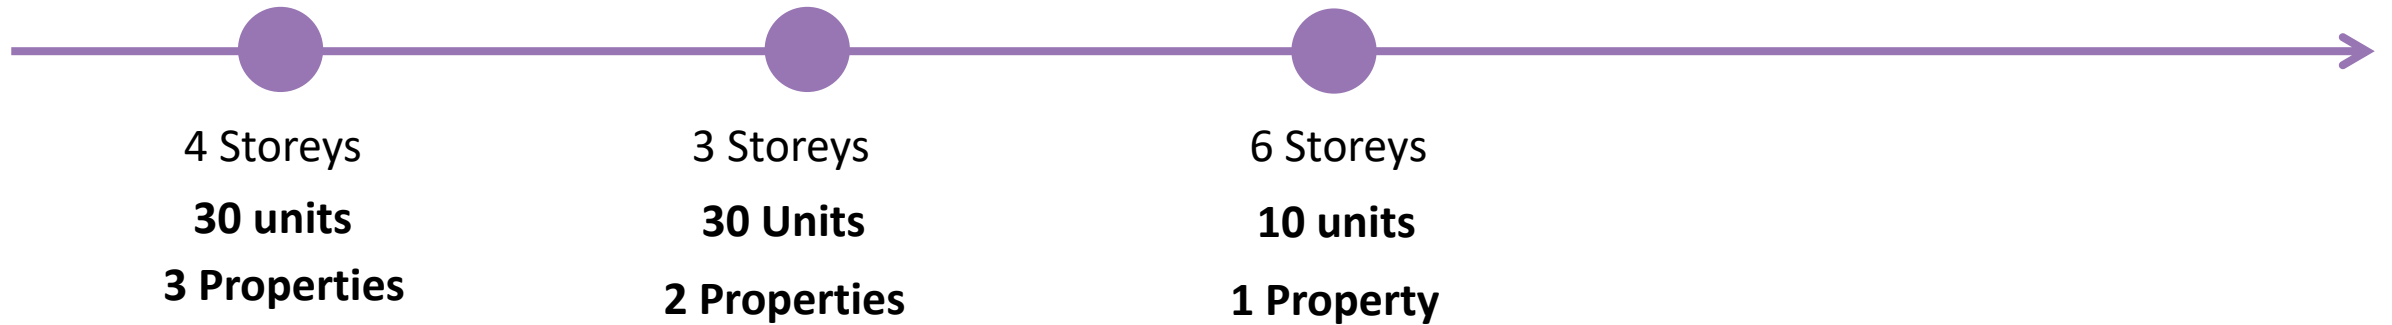

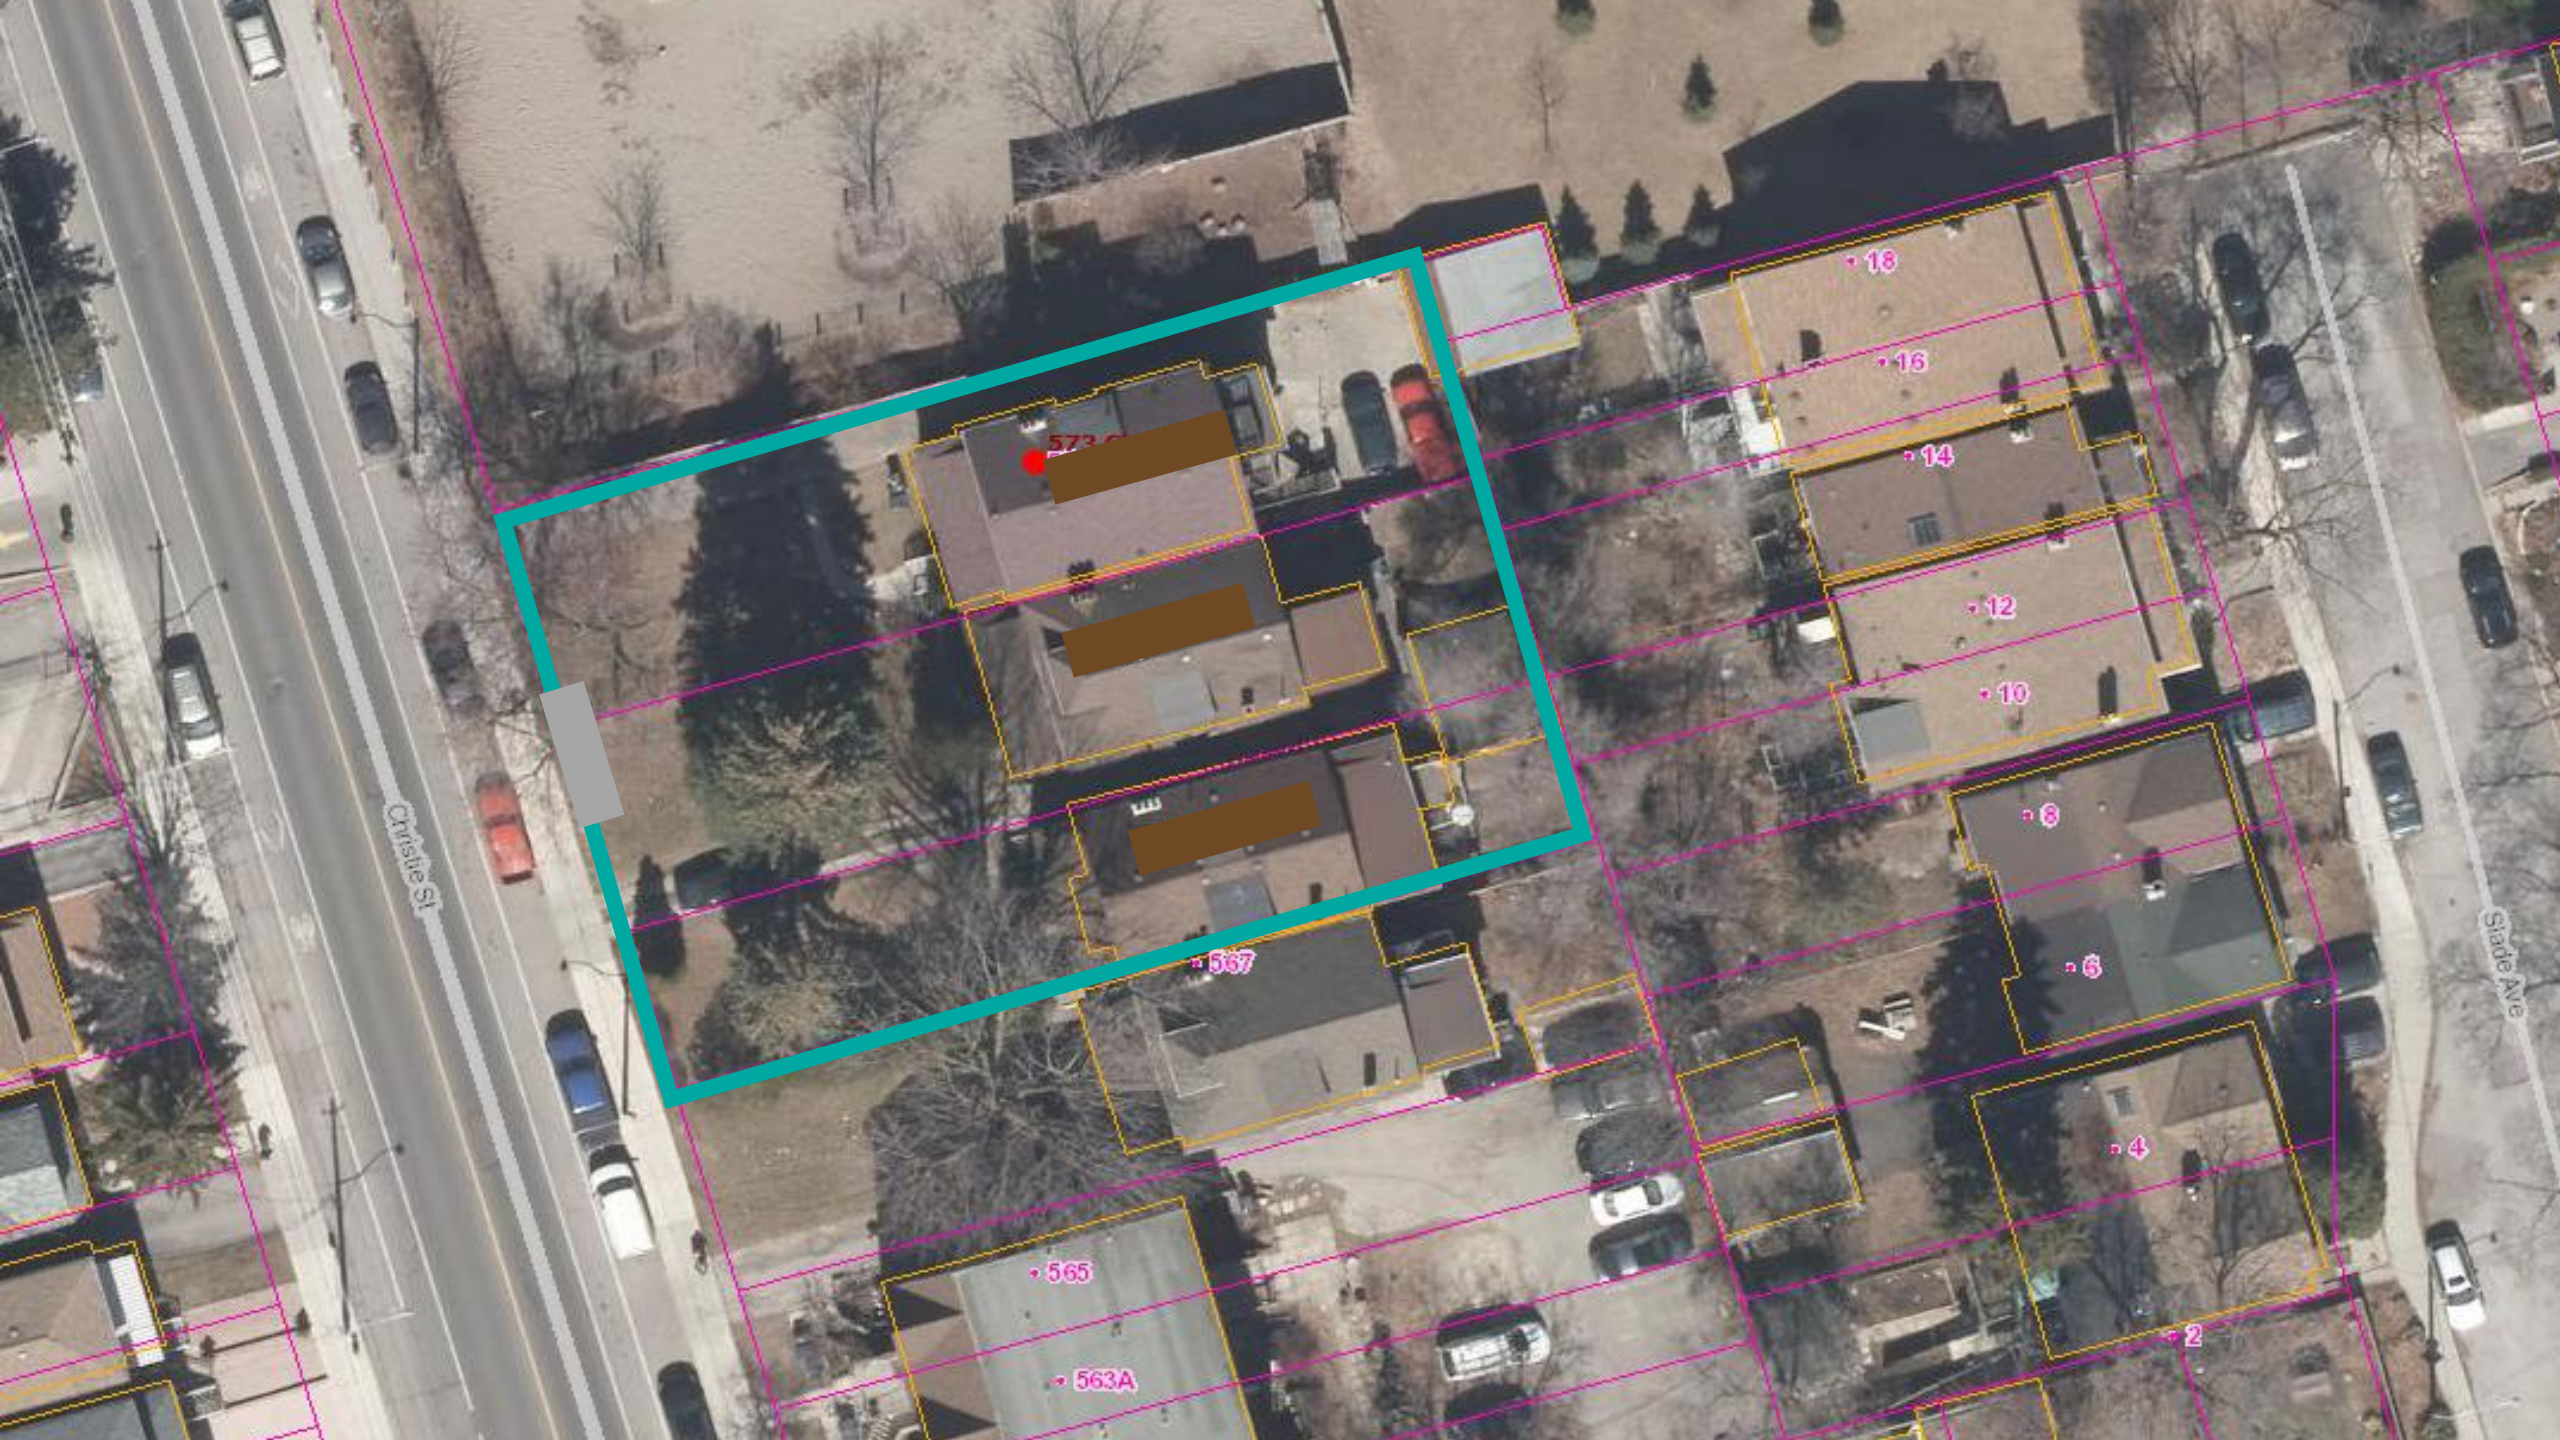

Cristine St

Stade Ave

573

567

565

563A

18

16

14

12

10

8

6


4

2

43 m




31 m

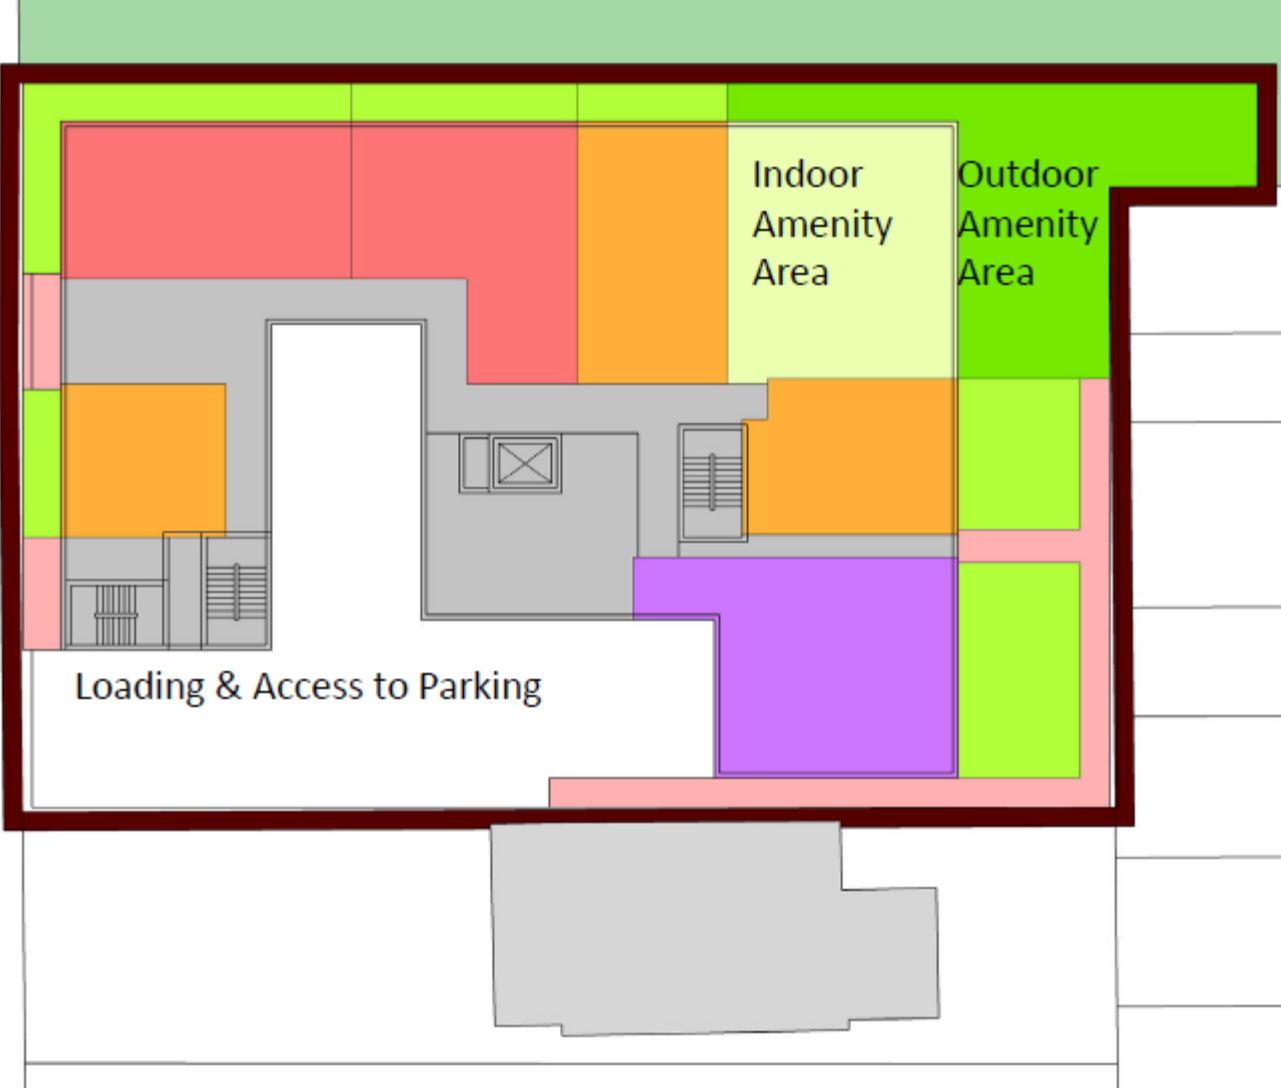


Ground Floor

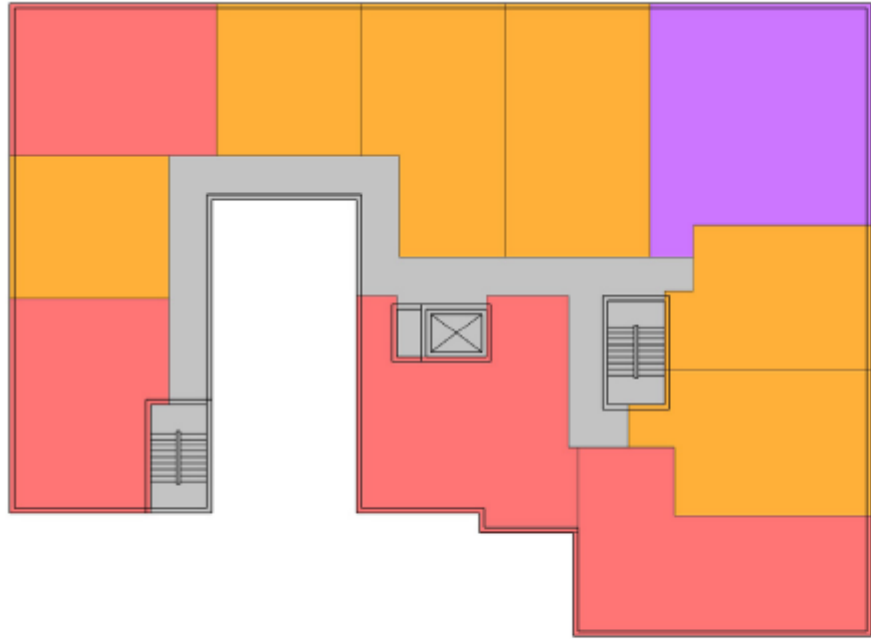


-  1 BR
-  2 BR
-  2/3 BR

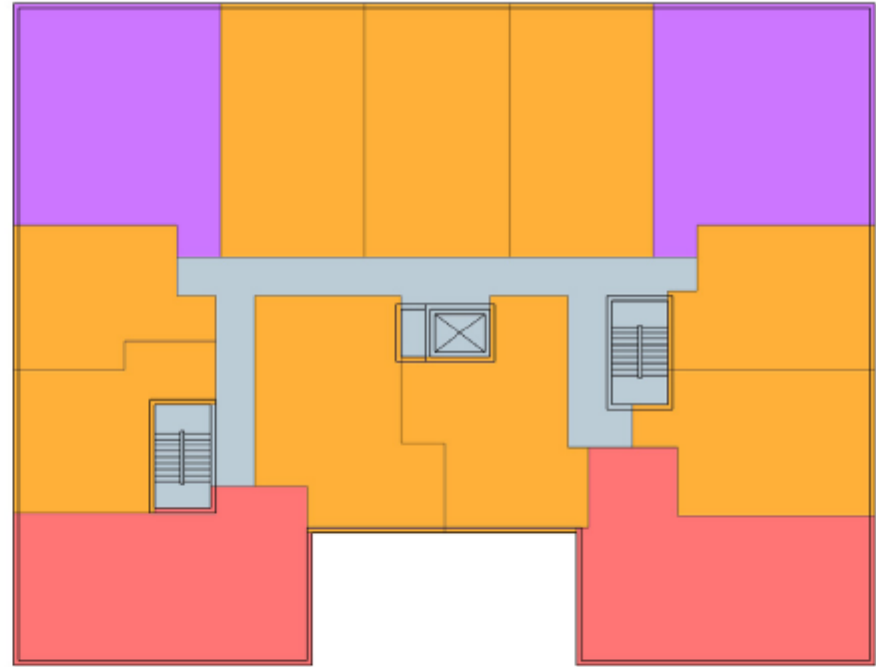

2nd Floor




3rd + 4th Floors

-  1 BR
-  2 BR
-  2/3 BR






573


SMART
DENSITY

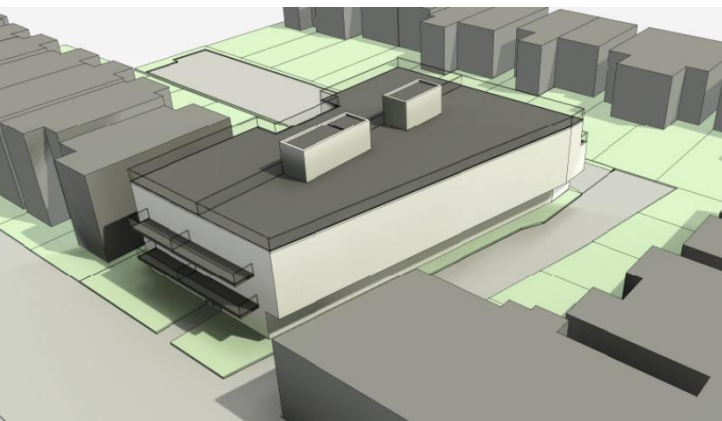


33 m

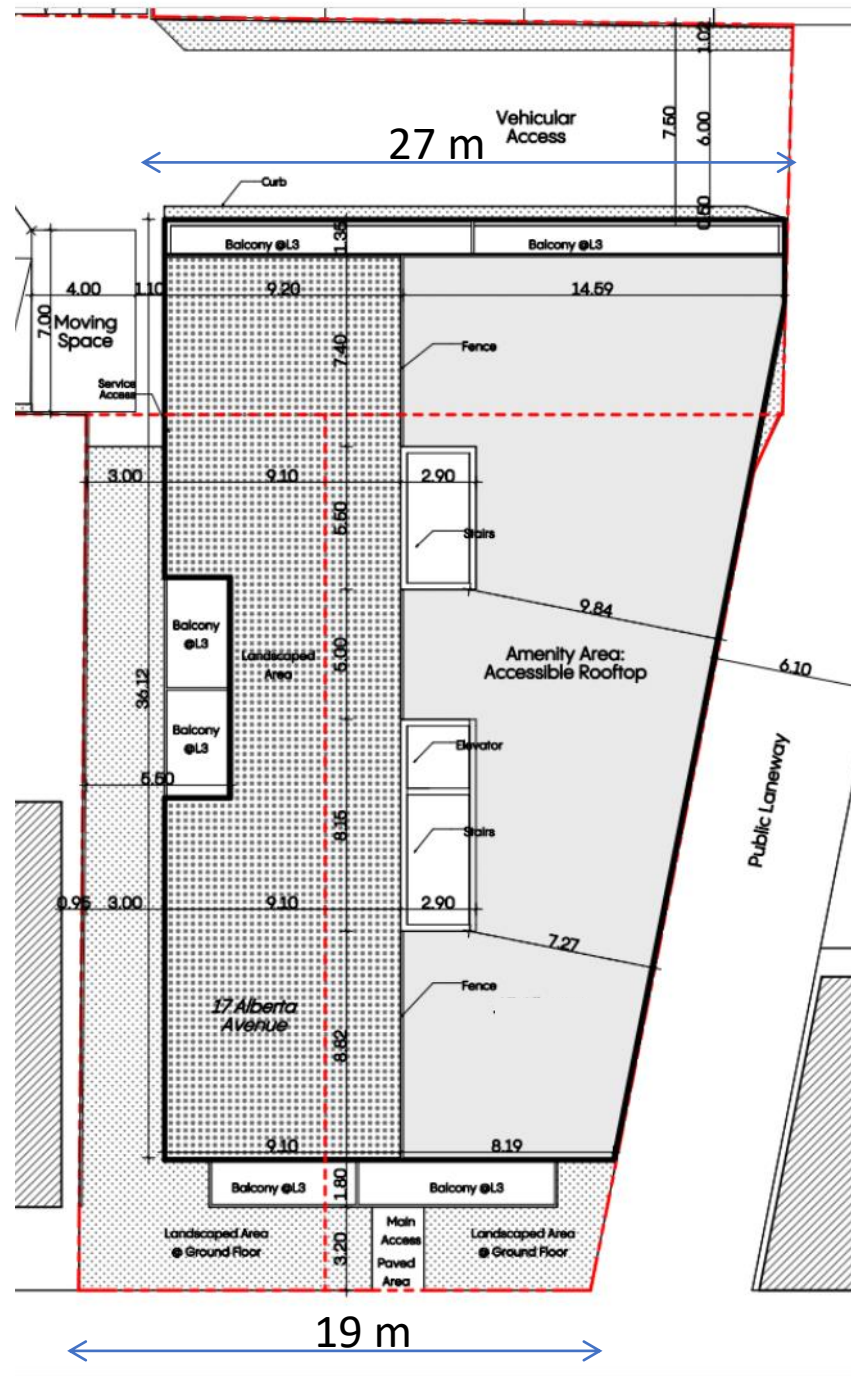


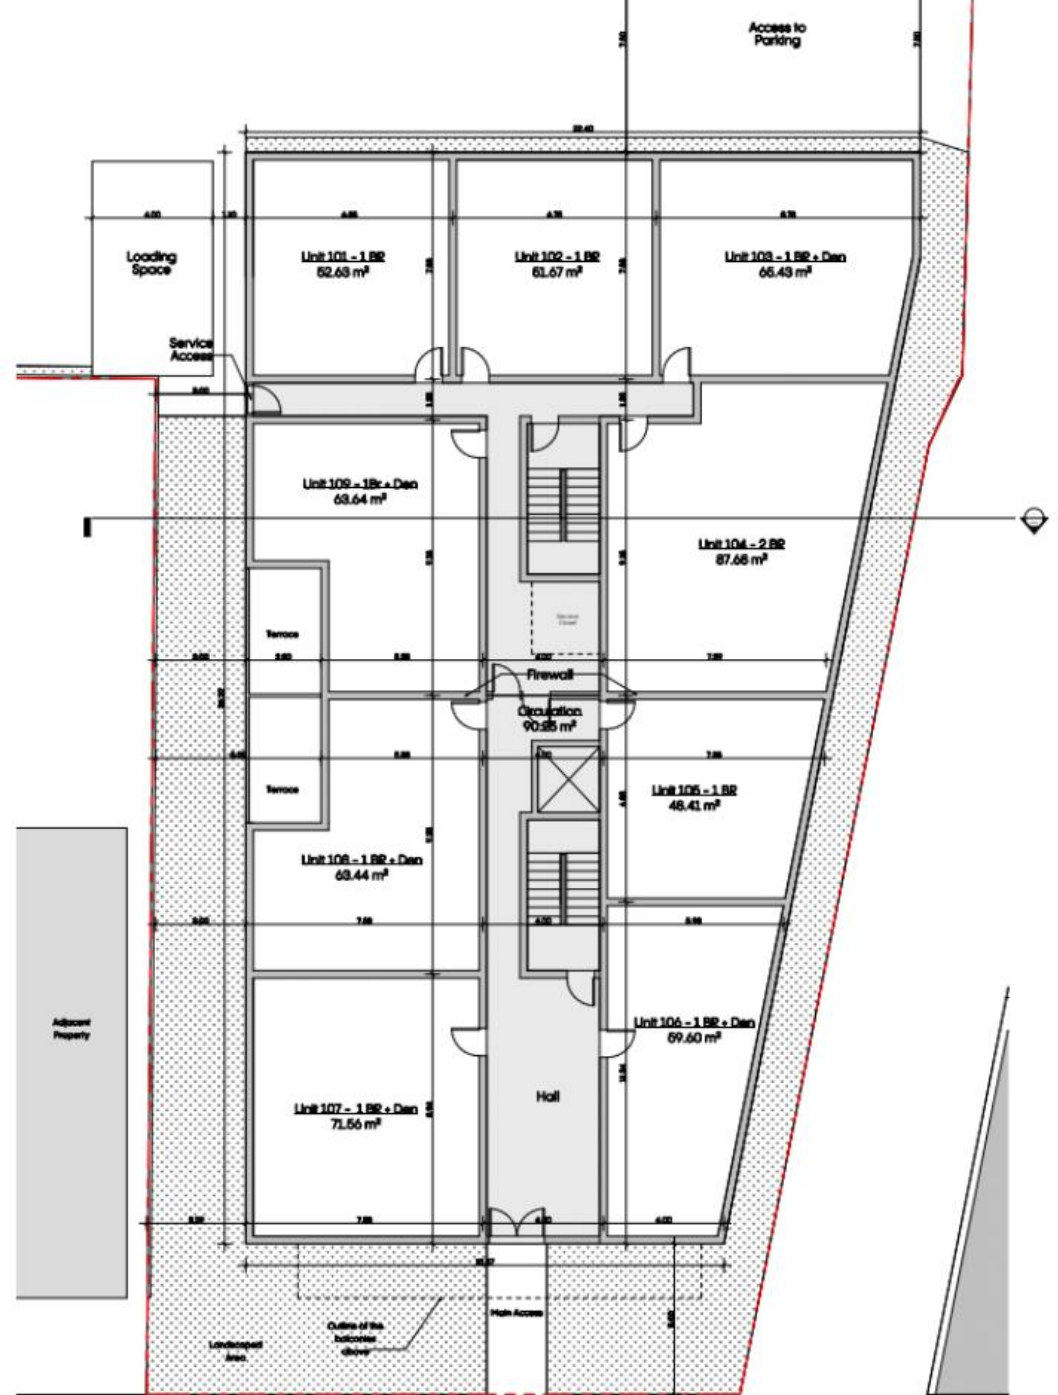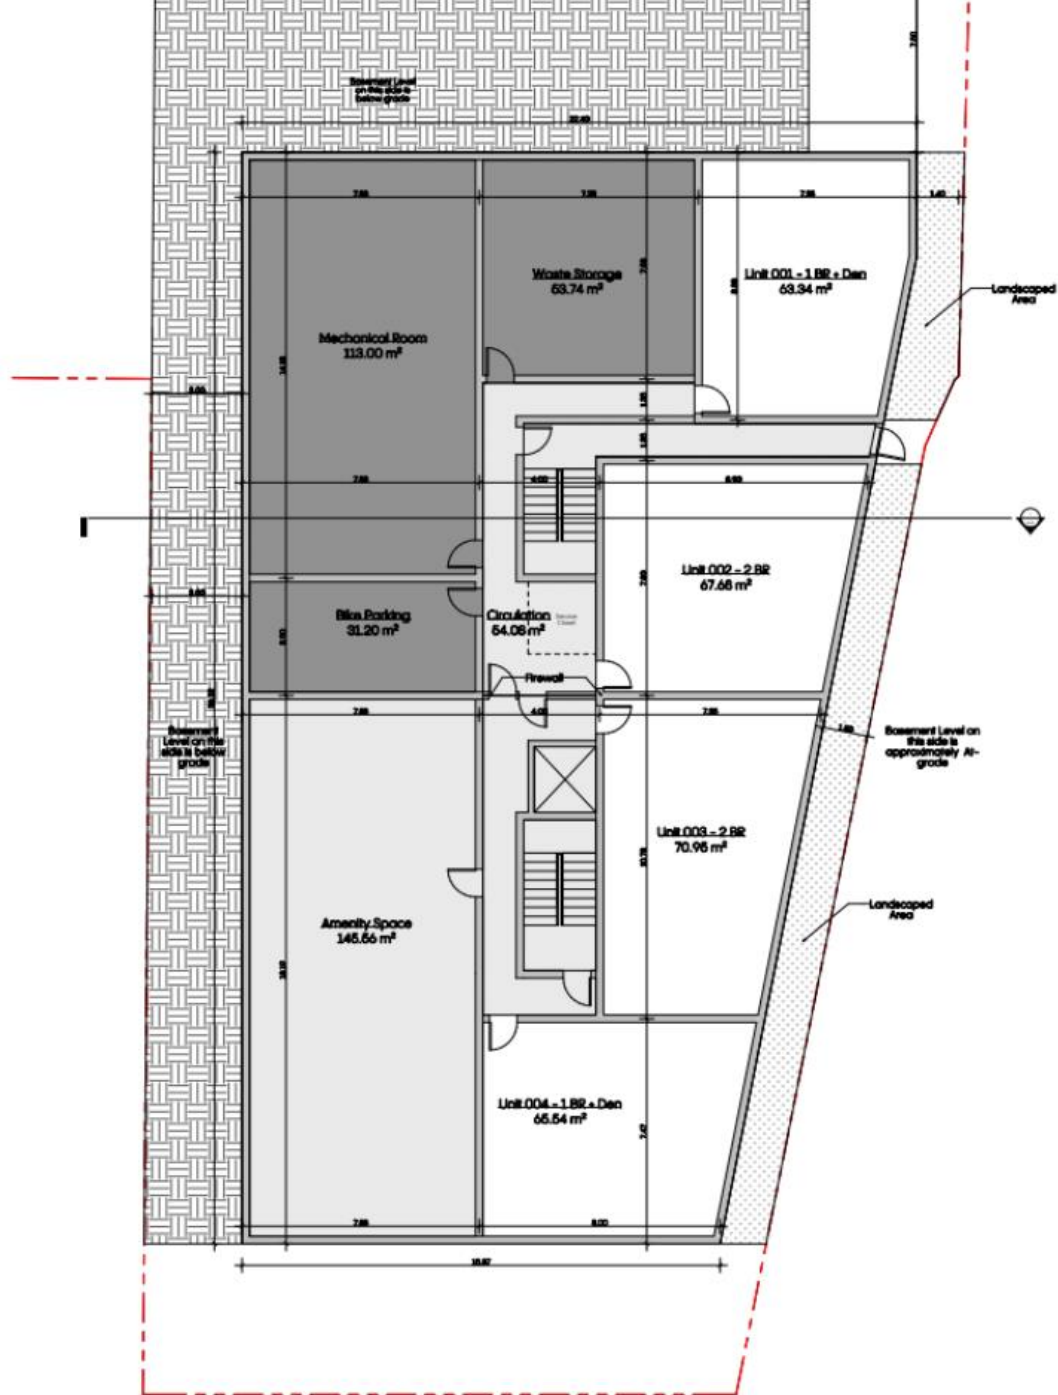

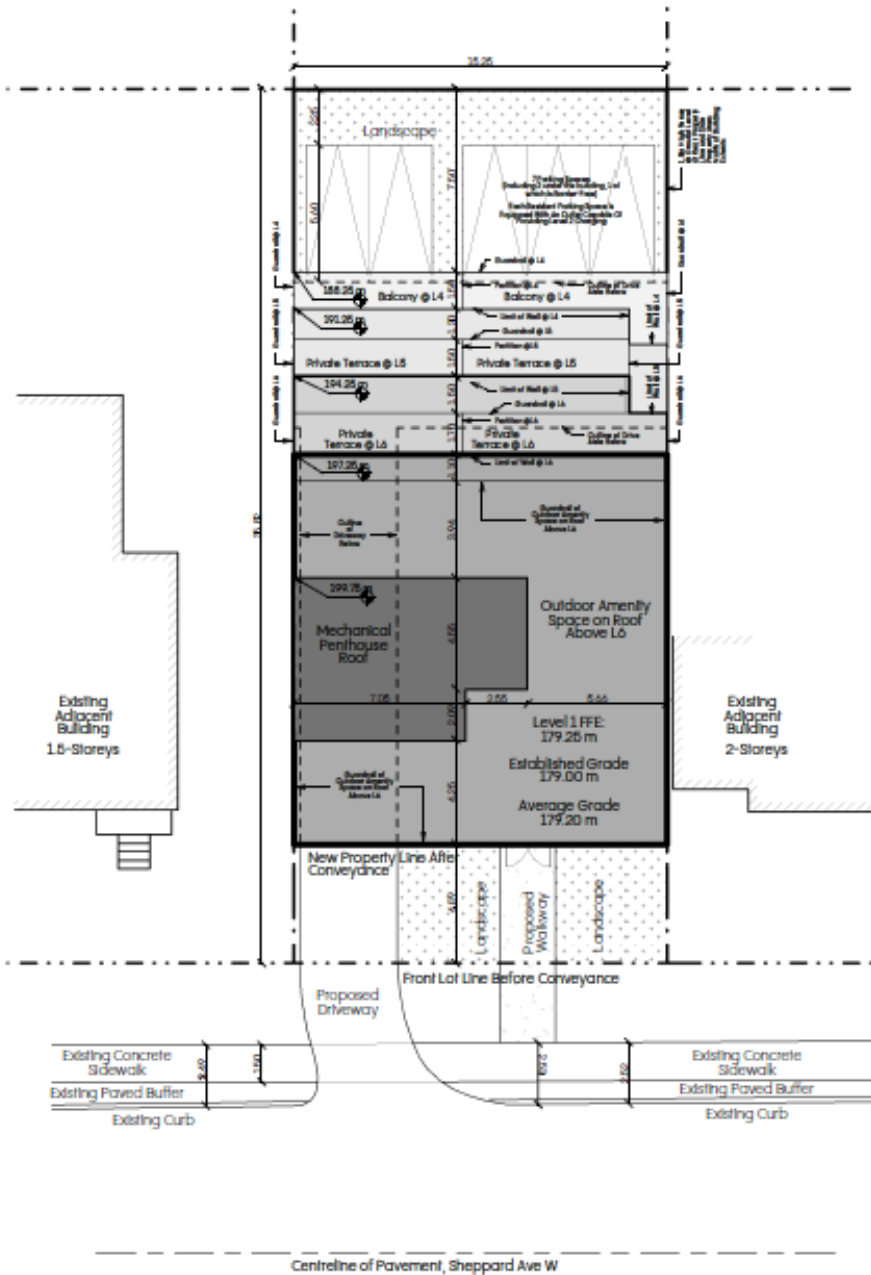


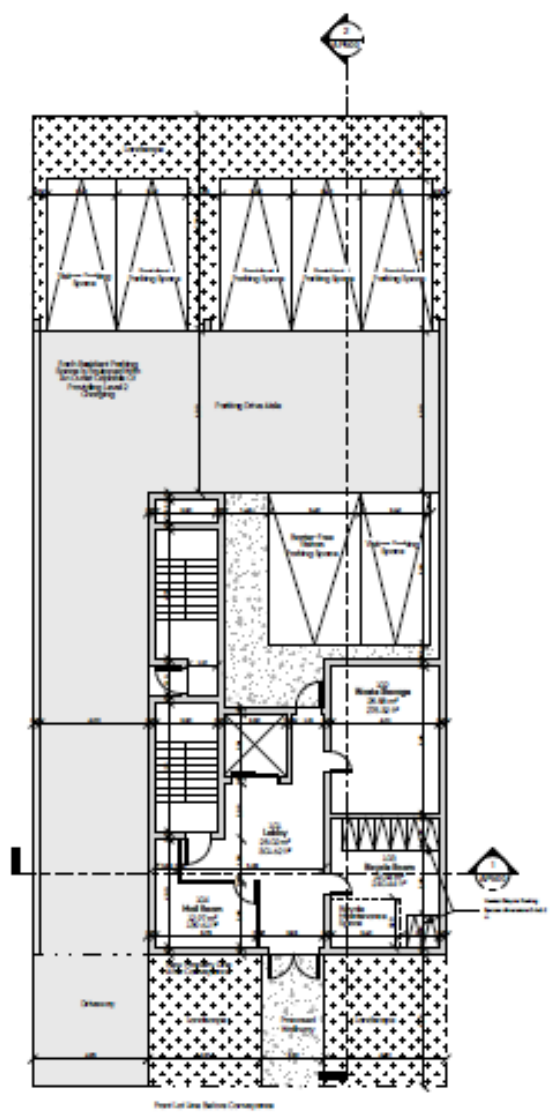

Level 1
1:100

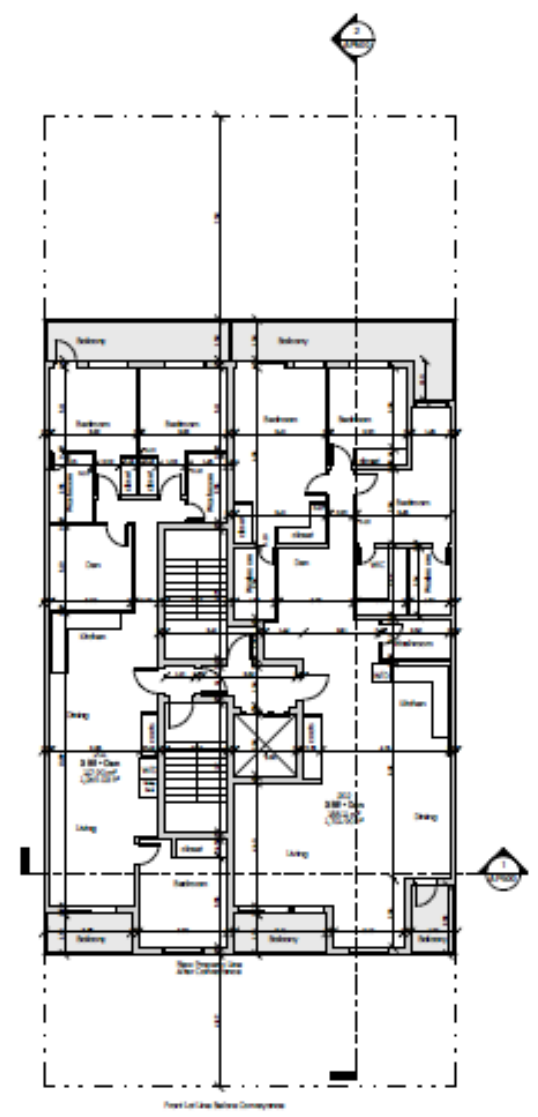

Level 2-4 - Terminal Floor
1:100

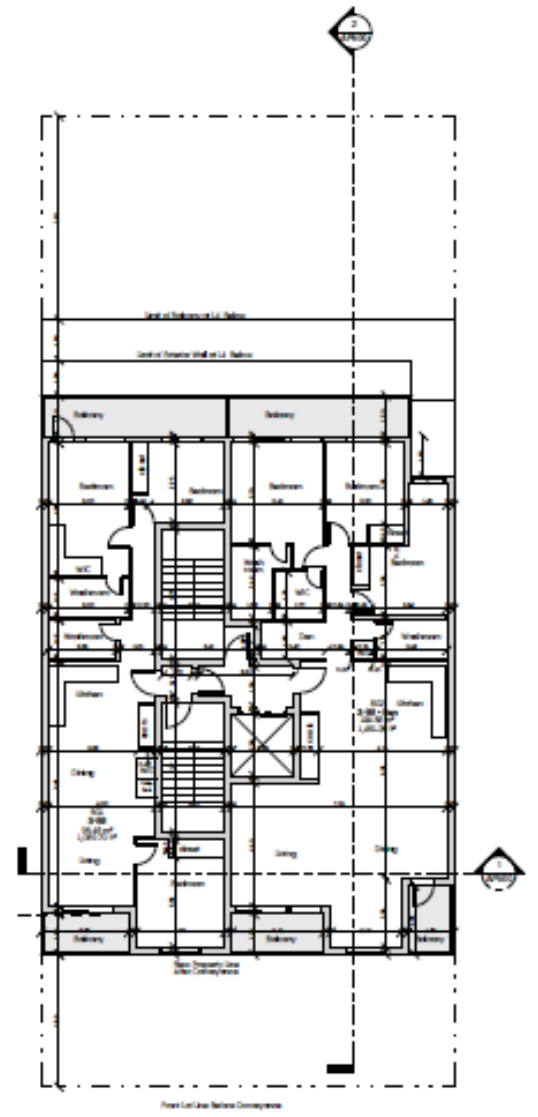

Level 5
1:100